




INSTALLATION DRAWING

ACD Polycrete Pty Ltd
1300 765 226
sales@acoaus.com.au

DRG #: IT002
www.acostainless.com.au
www.acostainless.co.nz

SYSTEM CHANNEL, GROUND SLAB, FOLDED EDGE
PROFILE, RETROFIT APPLICATION, TILE FLOORING

ACD Limited
0800 448 080
sales@aco.nz

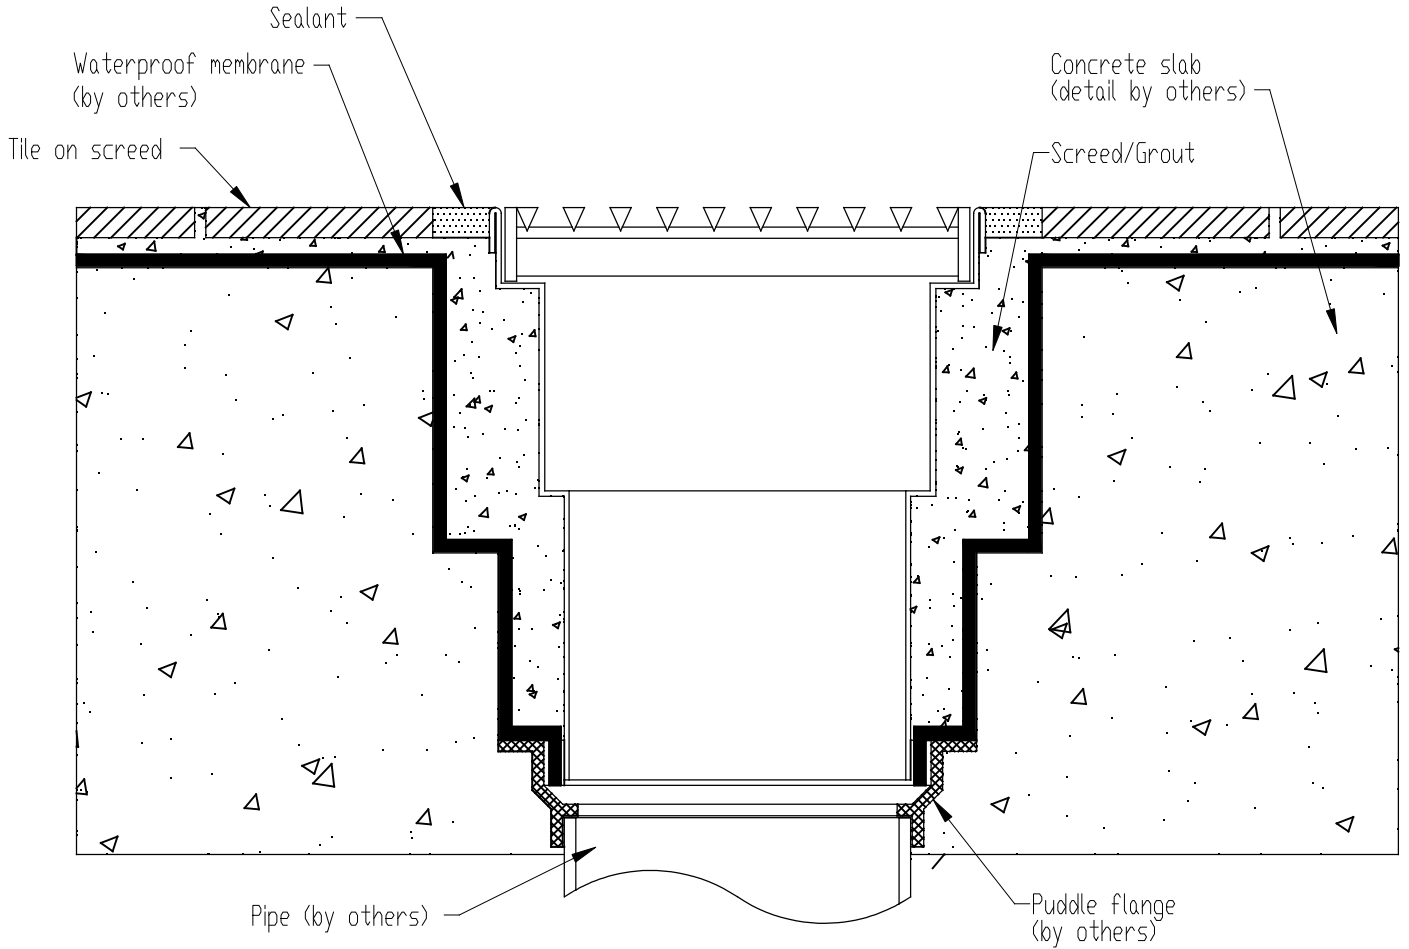

NOTES:

1. These details only provide a practical reference. ACD recommends designers and installers check local legislative standards and practices, or seek specialised engineering advice.

Specification Clause

The floor drain channels are to be ACD Stainless System 100/200/300 * grade 304/316 stainless steel as supplied by ACD Polycrete Pty Ltd. All components used within the scope of the systems are shown on Drawing Number/s: _____*. All work should be carried out strictly in accordance with the manufacturer's instructions and the installation details set out on Drawing Number/s: _____*.

All components are to be supplied with constant depth/sloped channels with folded edge. The channels overall depth and length, position and nominal size of outlet specified on Drawing Number/s: _____*.

Grates are to be part number _____*, with/without locking devices.

*Please delete or complete where appropriate